

SRT Barn Solutions



Detail Selection

Click on descriptions below to access pdf detail

Door Types

1. SRT Barn Door

Section Details - Horizontal

2. Single Barn Door Frame
3. Double Barn Door Frame
4. Single Barn Door Frame with sidelight
5. Single Barn Door Frame with sidelight and vertical mullion
6. Single Barn Door Frame with sidelight both sides

Section Details - Vertical




7. Door Frame
8. Sidelight




SRT Barn Solutions

SRT Barn Door

Standard

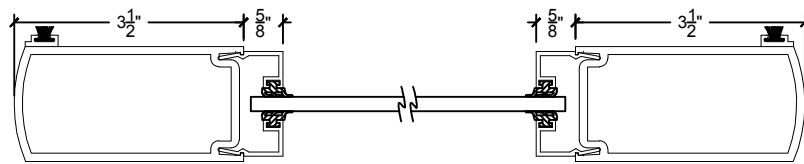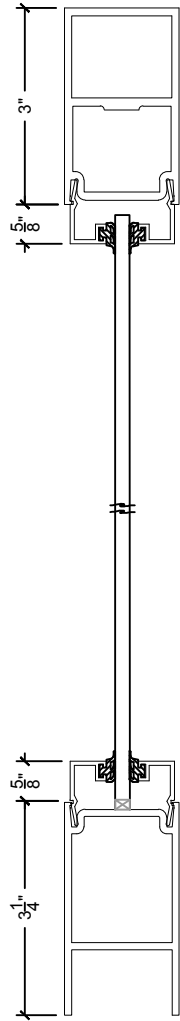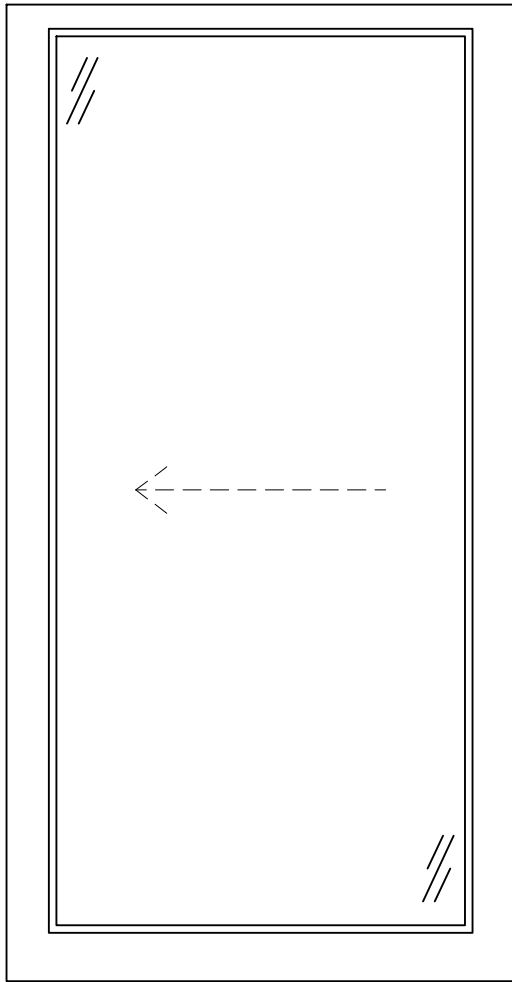


Horizontal Mullions

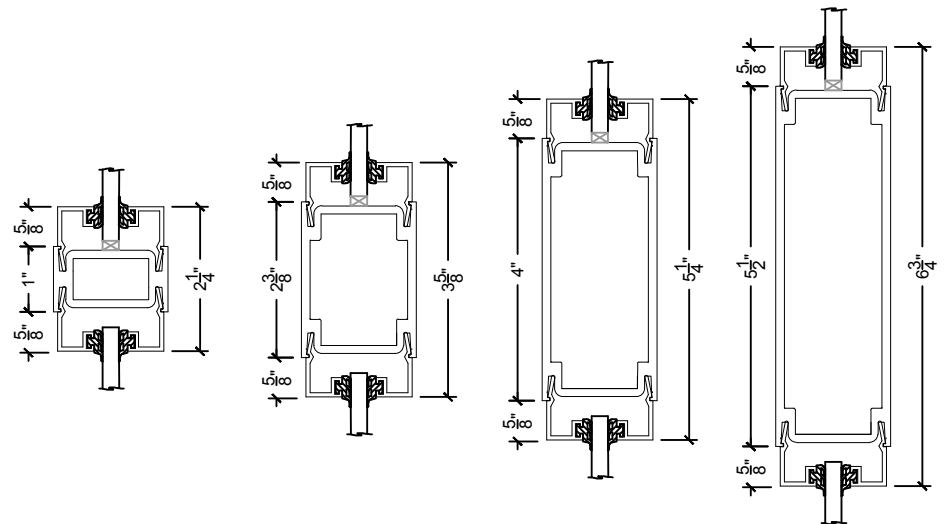


SRT Barn Solutions

Single Barn Door Frame - Horizontal

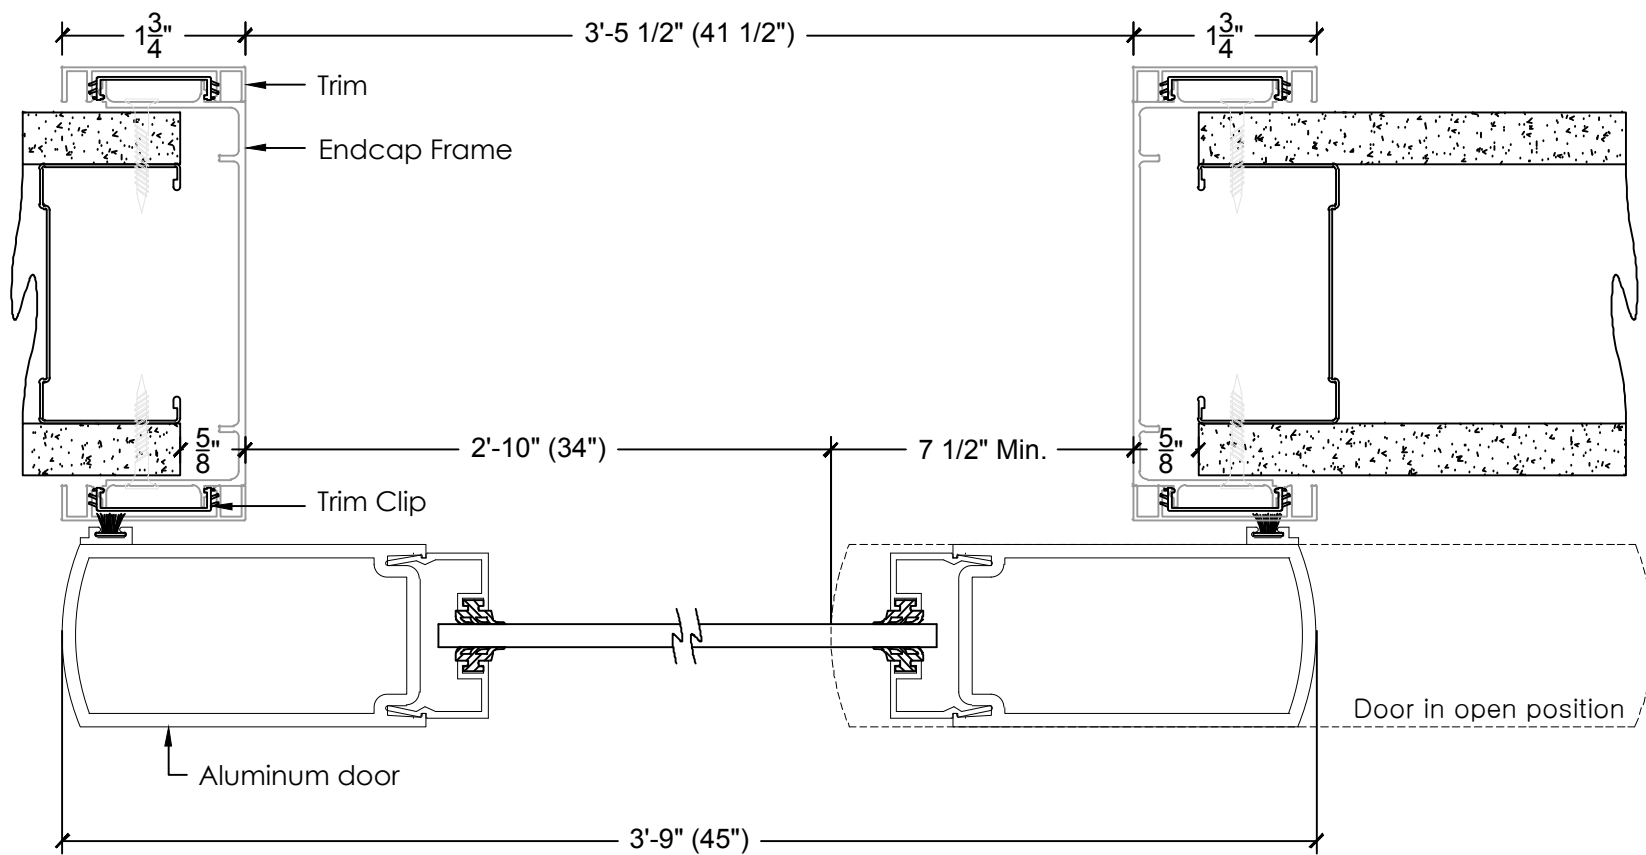


SRT Barn Solutions

Double Barn Door Frame - Horizontal

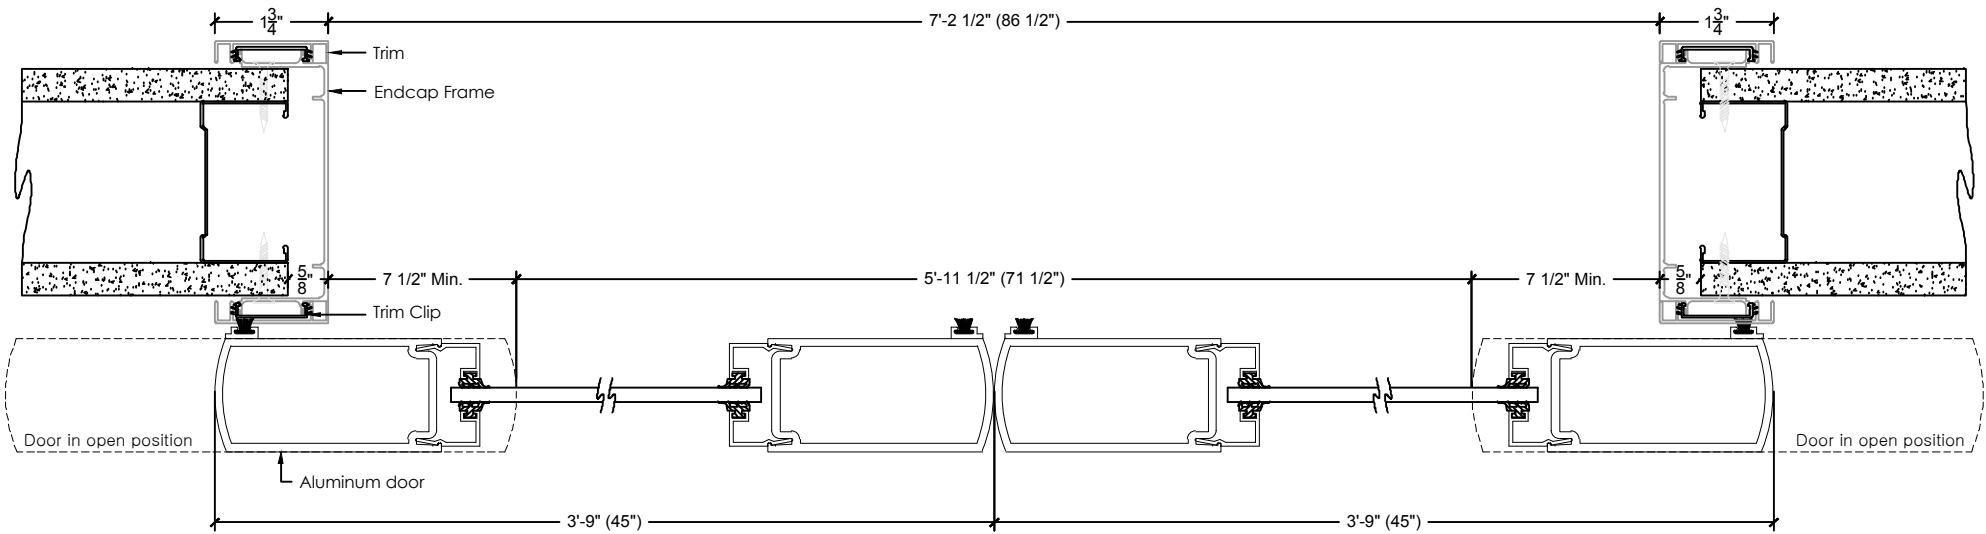


SRT Barn Solutions

Single Barn Door Frame with sidelight - Horizontal

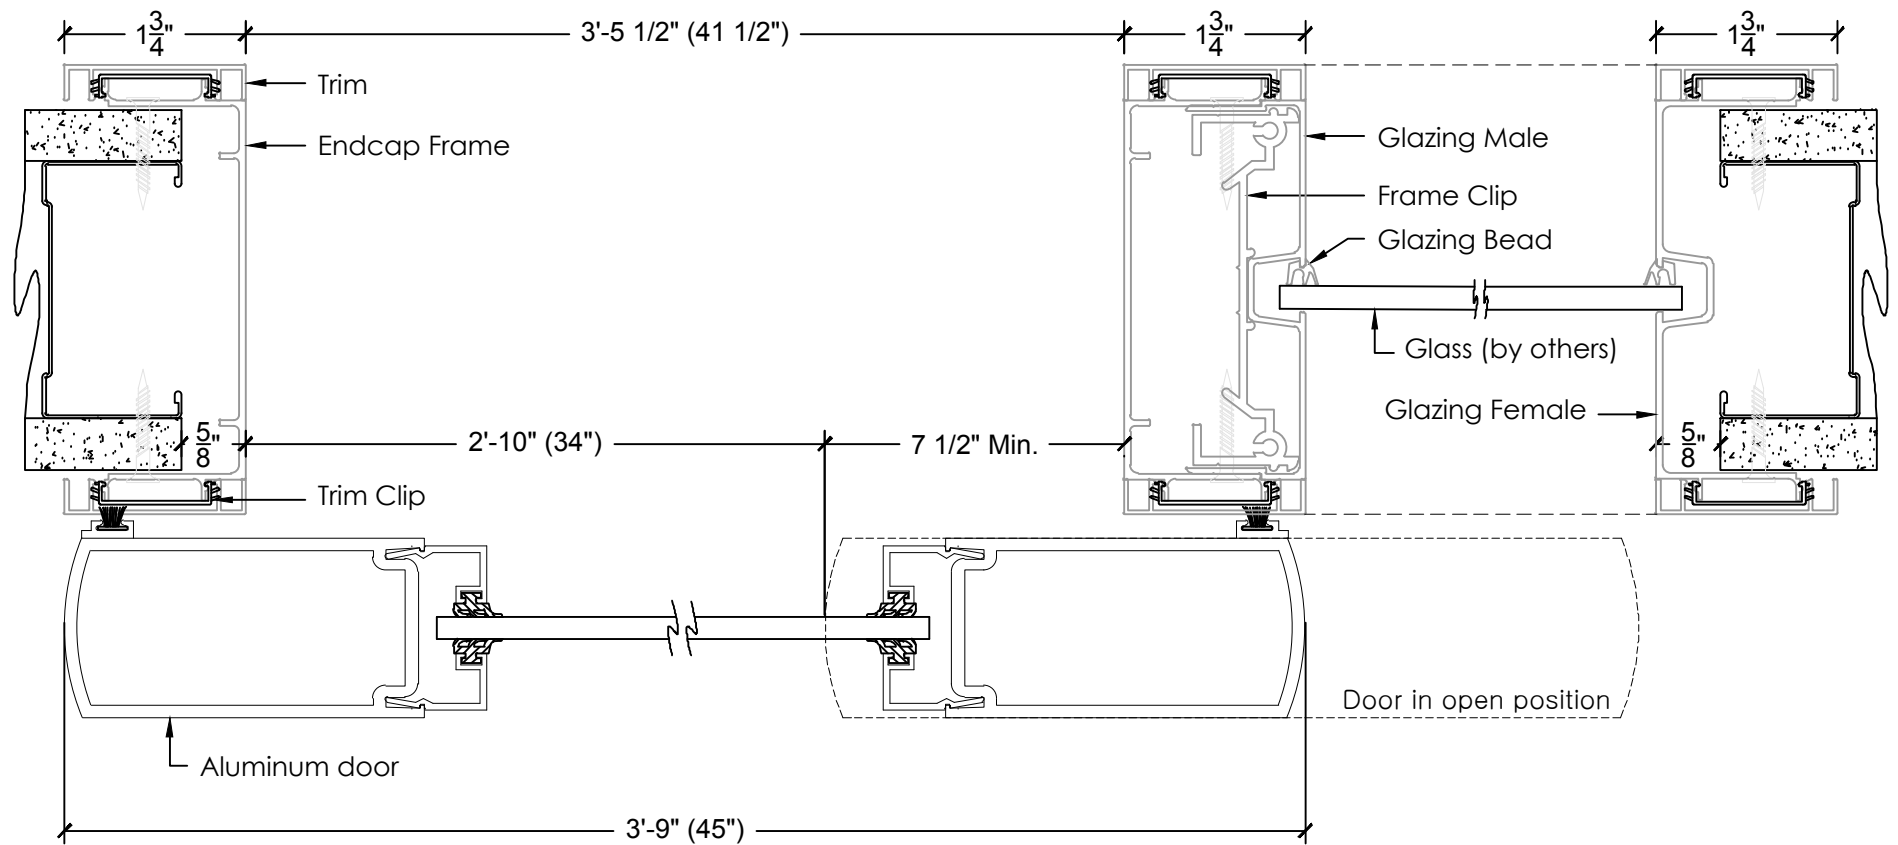


SRT Barn Solutions

Single Barn Door Frame with sidelight and vertical mullion - Horizontal

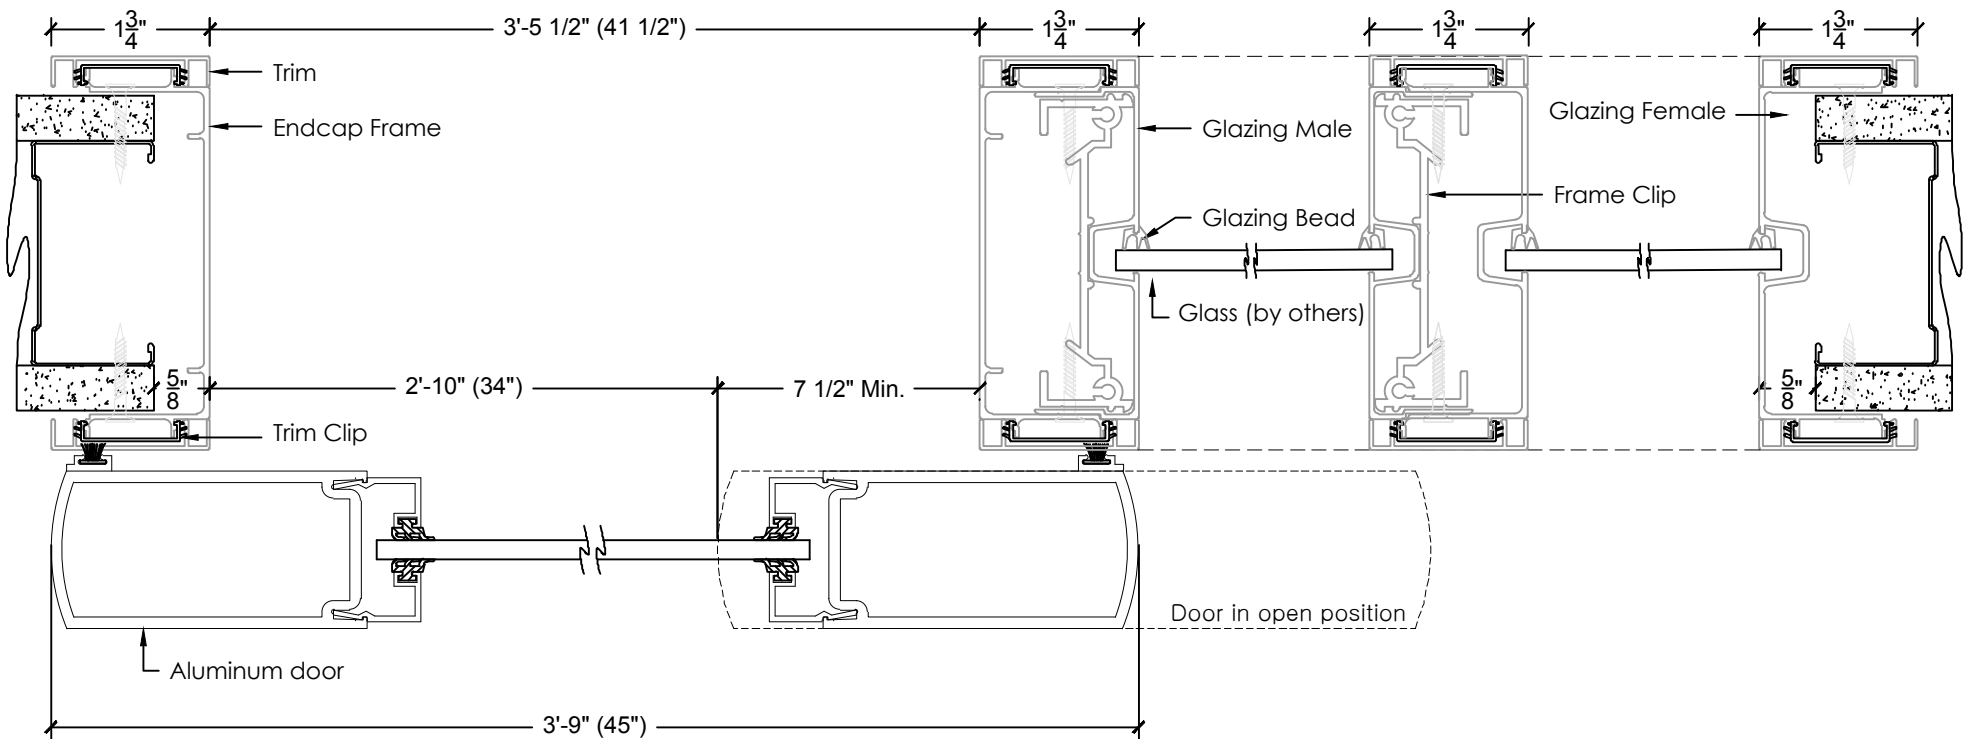


SRT Barn Solutions

Single Barn Door Frame with sidelight both sides - Horizontal

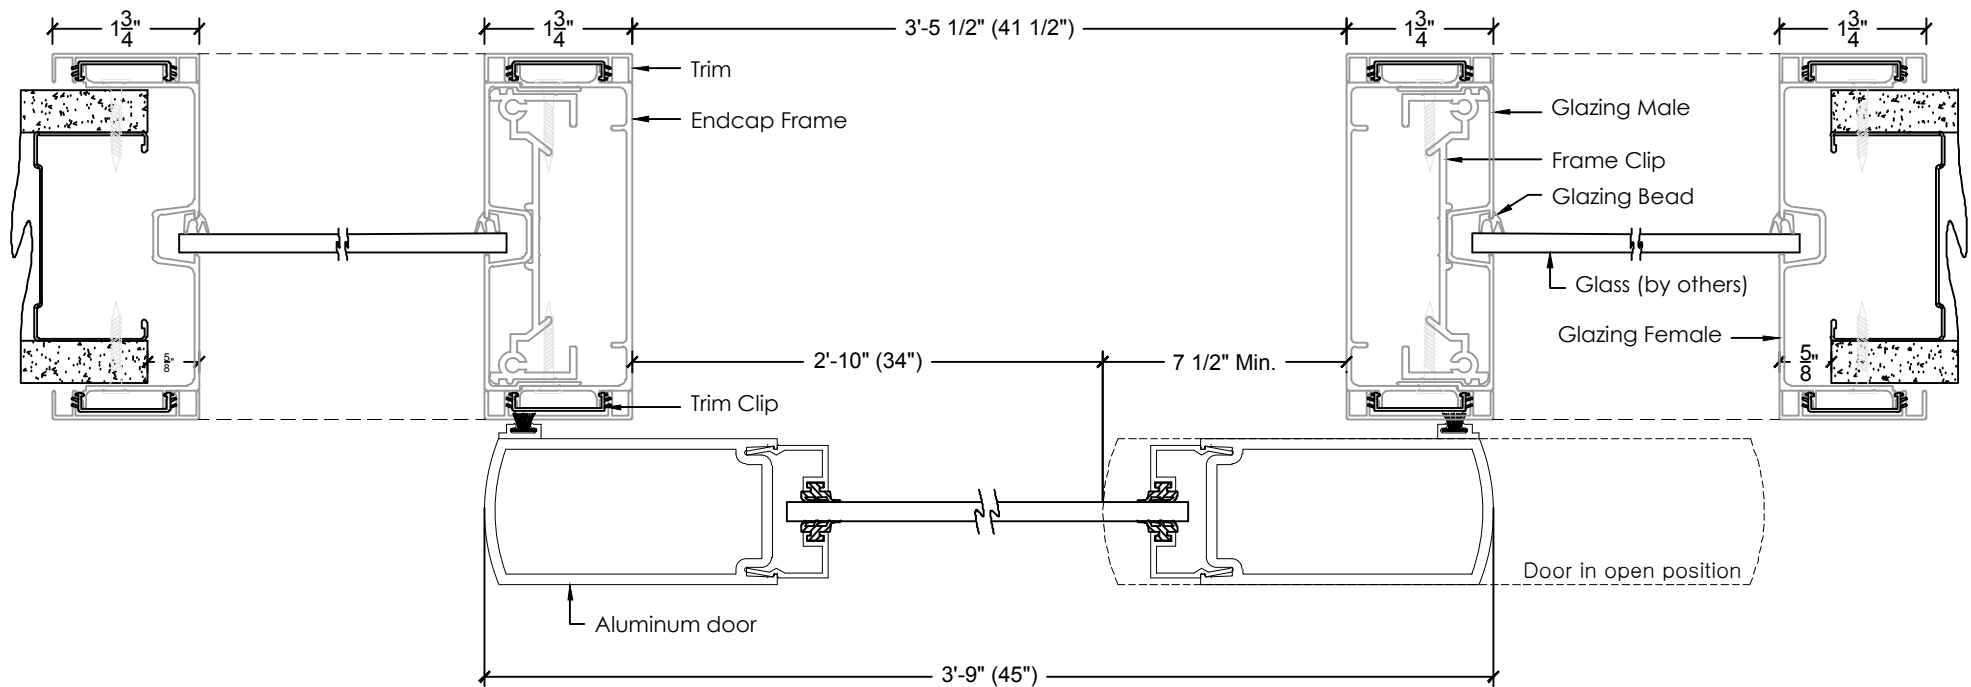

SRT Barn Solutions

Door Frame - Vertical

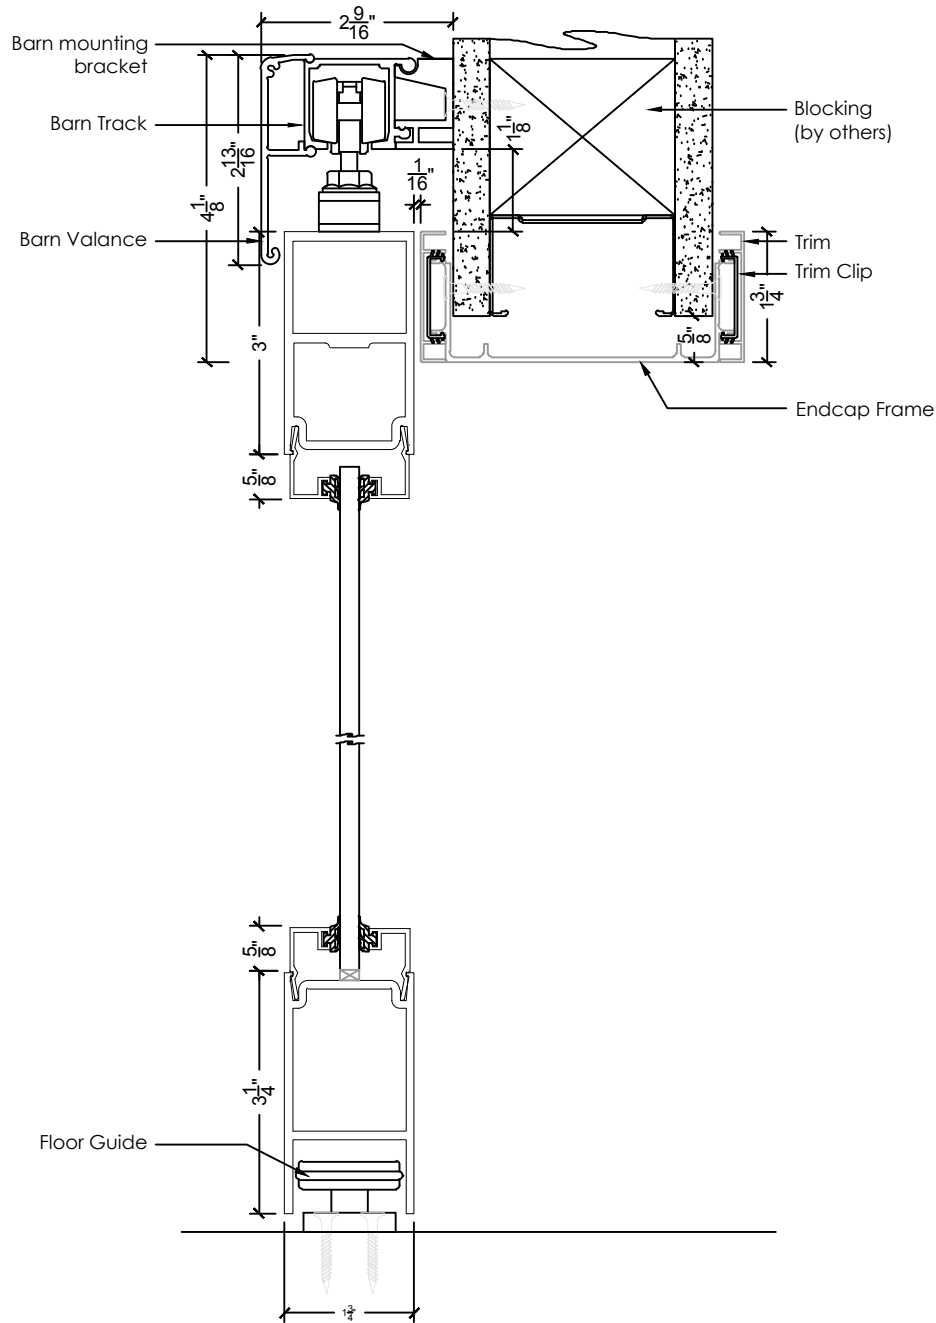

SRT Barn Solutions

Sidelight - Vertical

